


FIRE EXIT
PUSH BAR TO OPEN

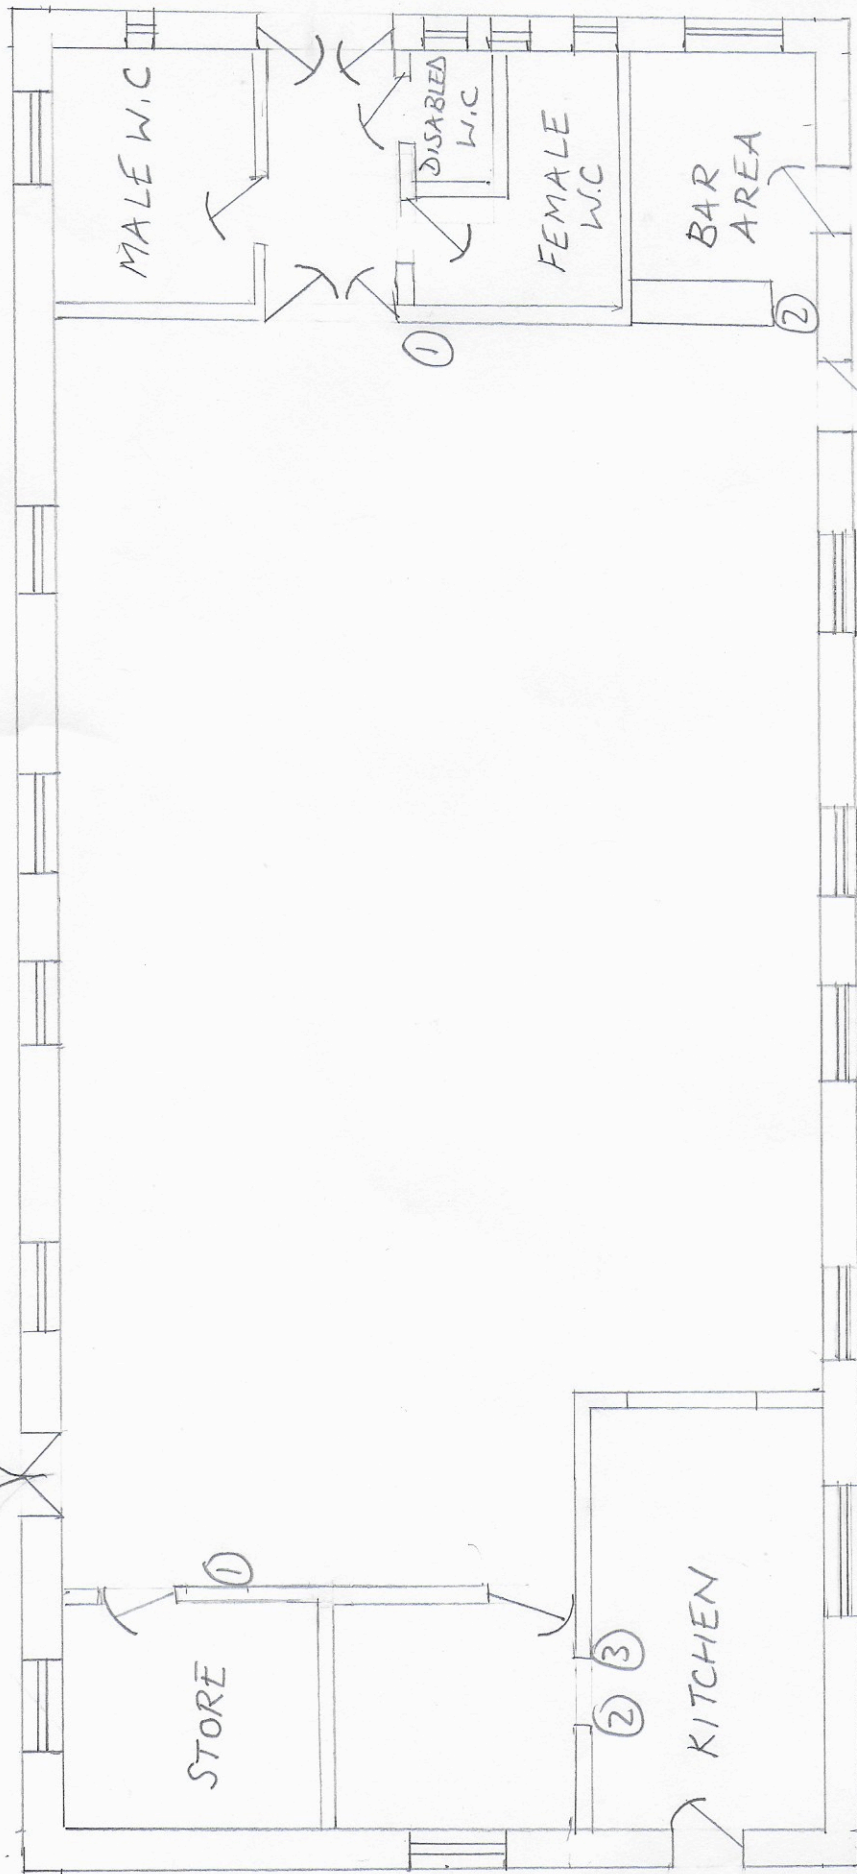

FIRE EXIT
PUSH BAR TO
OPEN

① FIRE EXTINGUISHER WATER

② FIRE EXTINGUISHER CO₂

③ FIRE BLANKET

FOSTON VILLAGE HALL

FLOOR PLAN 1:100 APPROX.